


REV #	BY	DATE	DESCRIPTION
17	WIR	08/17/2022	UPRR 100% CONST. COMMENTS REV-8, UPRR 100% STR. REV-0
18	WIR	09/14/2022	UPRR 100% CONST. COMMENTS REV-9, UPRR 100% STR. REV-1
19	WIR	09/16/2022	UPRR 100% REV-9, UPRR 100% STR. REV-1, APPROVED CONSTRUCTION SET
20	WIR	09/30/2022	UPRR 100% EXHIBIT - A SUBMITTAL
21	WIR	10/06/2022	UPRR 100% EXHIBIT - A SUBMITTAL, REV-1
22	WIR	10/12/2022	UPRR 100% EXHIBIT - A SUBMITTAL, REV-2
22	WIR	11/14/2022	UPRR 100% EXHIBIT - A SUBMITTAL, REV-3 (TITLE CORRECTION)

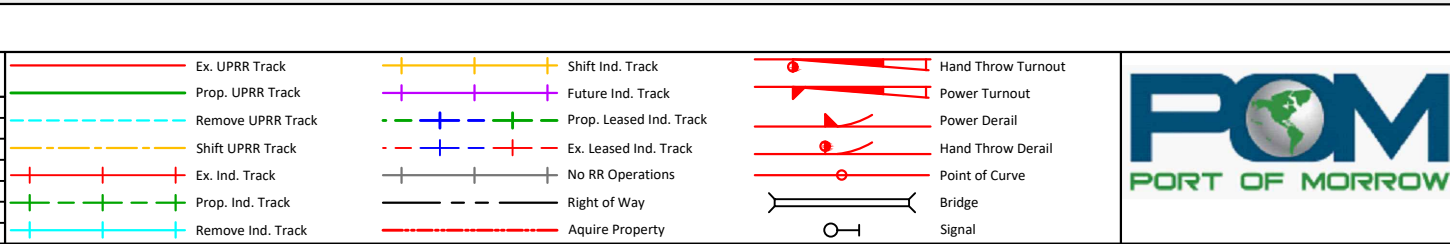

FES #:	43841	DOCUMENT TYPE:	100% Exhibit-A Track Plan
DRAWN BY:	WIR	UNION PACIFIC RAILROAD For use in Agreement with: Port Of Morrow	
CHECKED BY:	JKC		
DATE:	10/12/2022	LOCATION & DESCRIPTION:	Boardman/Morrow County, OR - Portland Sub MP 165 Trackage to Serve: POM Industrial Properties / Facilities & Terminals
SHEET NUMBER:	1 OF 10	SHEET TITLE:	G1.0 : PROJECT OVERVIEW MAP